


KEYED PAVING & STRIPING NOTES: #


1. CONSTRUCT ASPHALT PER SECTION DETAIL (1A SD.1)
2. CONSTRUCT THICKENED EDGE SIDEWALK PER DETAIL (2 SD.1)
3. CONSTRUCT STANDARD SIDEWALK PER DETAIL, WIDTH PER PLAN. (1B SD.1)
4. STRIPING & SIGNAGE PER ODOT SPECIFICATIONS.
5. PROPOSED BUILDING LOCATION. SEE ARCHITECTURE'S PLANS FOR DETAILS.
6. CONSTRUCT CONCRETE ADA PARKING PER DETAILS (1C SD.1) (3 SD.1)
7. REINSTALL ACCESS GATE AS NEEDED. COORDINATE WITH BANDON DUNES ON EXACT LOCATION.
8. CONSTRUCT CONCRETE ISLE PER SECTION DETAIL (1C SD.1)
9. INSTALL REMOVABLE BOLLARDS PER MANUFACTURER'S RECOMMENDATIONS.
10. INSTALL WHEEL STOPS WHERE SHOWN PER DETAIL (5 SD.1)

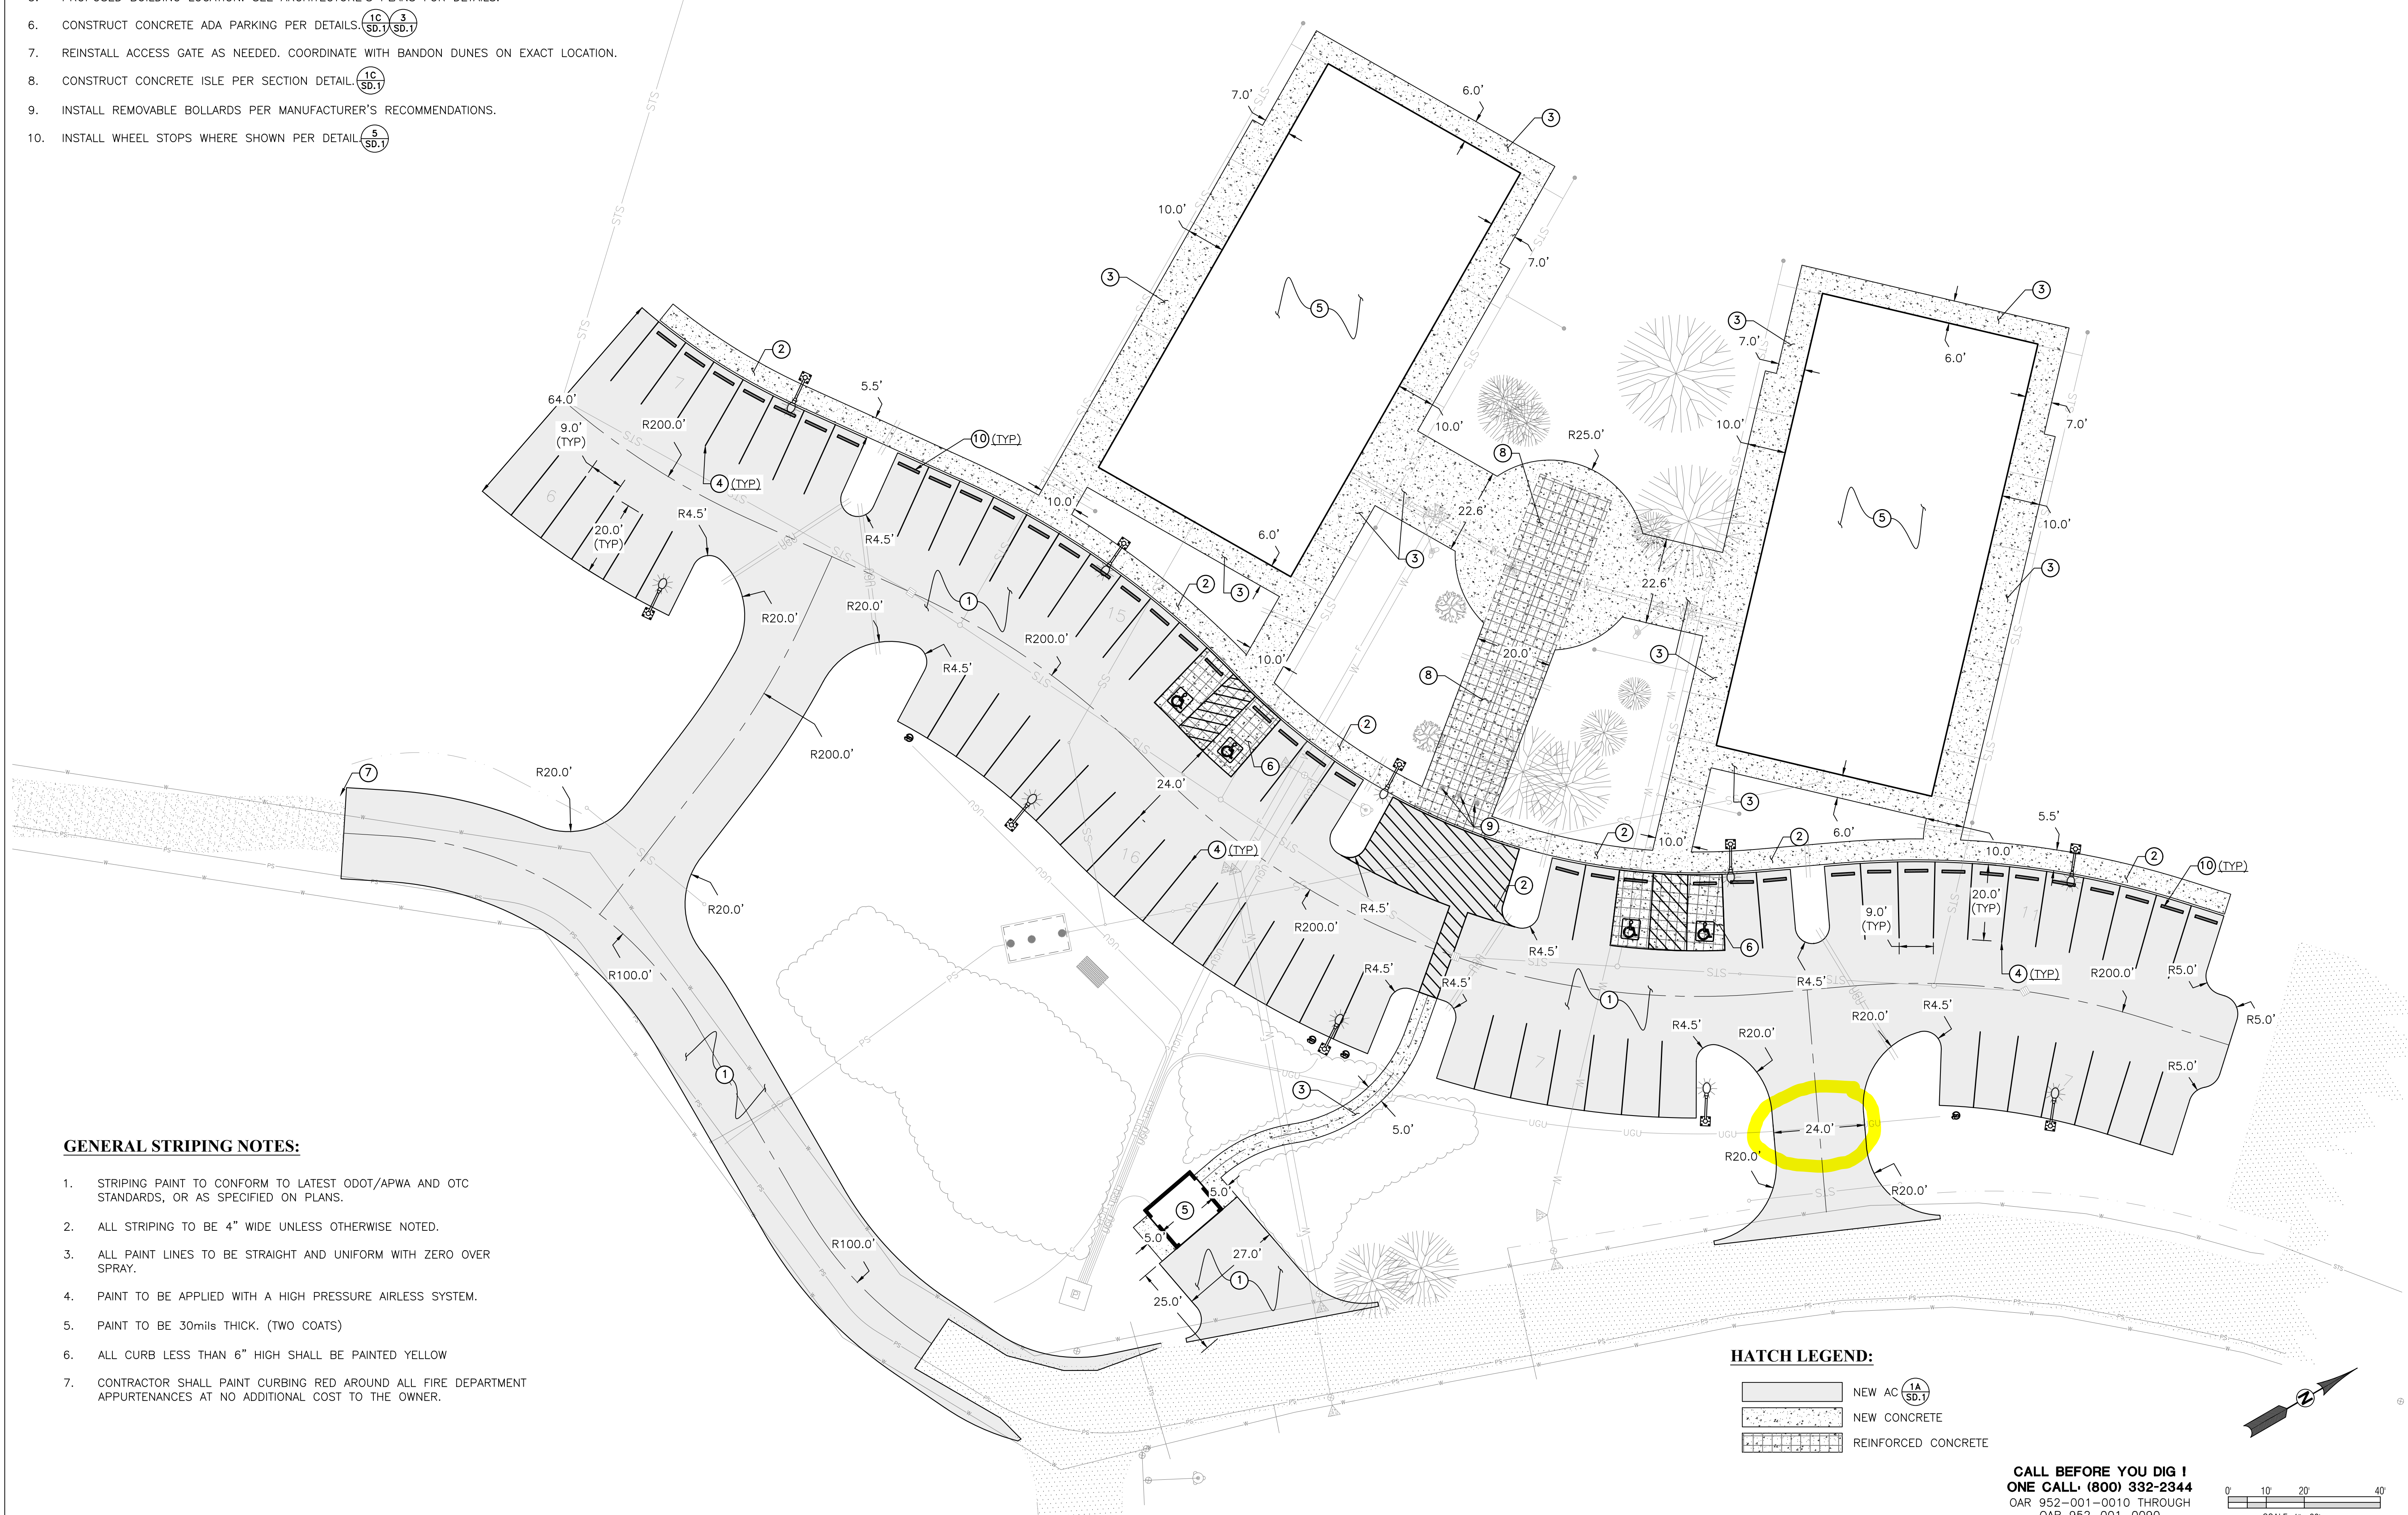



GENERAL STRIPING NOTES:

1. STRIPING PAINT TO CONFORM TO LATEST ODOT/APWA AND OTC STANDARDS, OR AS SPECIFIED ON PLANS.
2. ALL STRIPING TO BE 4" WIDE UNLESS OTHERWISE NOTED.
3. ALL PAINT LINES TO BE STRAIGHT AND UNIFORM WITH ZERO OVER SPRAY.
4. PAINT TO BE APPLIED WITH A HIGH PRESSURE AIRLESS SYSTEM.
5. PAINT TO BE 30mils THICK. (TWO COATS)
6. ALL CURB LESS THAN 6" HIGH SHALL BE PAINTED YELLOW
7. CONTRACTOR SHALL PAINT CURBING RED AROUND ALL FIRE DEPARTMENT APPURTENANCES AT NO ADDITIONAL COST TO THE OWNER.

HATCH LEGEND:

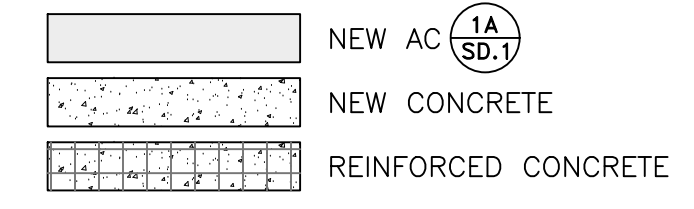

CALL BEFORE YOU DIG I
ONE CALL: (800) 332-2344
 OAR 952-001-0010 THROUGH
 OAR 952-001-0090

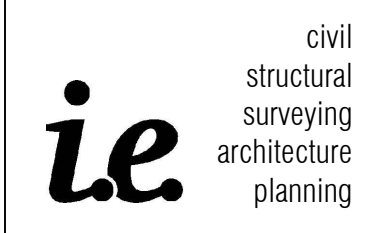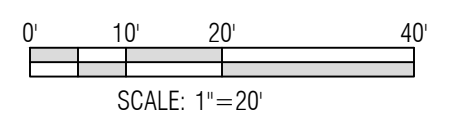

i.e. Engineering, Inc.
 809 SE Pine St
 Roseburg, OR
 ieengineering.com



Rev.	Date	Dwg	Description

BANDON DUNES STAFF HOUSING

57406 SEVEN DUNES RD
 BANDON, OR 97411
SITE PLAN
 SCALE AS SHOWN
 SEPTEMBER 02, 2022
 ISSUE FOR PERMIT

C.3